

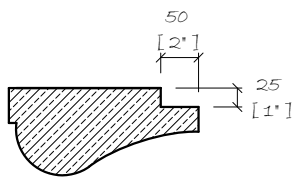


FRONT ELEVATION

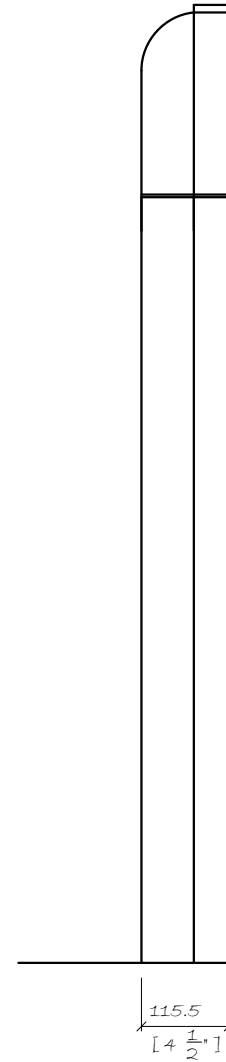

PLAN

 

SIDE ELEVATION

The Chelsea  
American Standard

Date: 17/06/2010 Scale: 1:10 @ A4

Drawing No. 30475